


常設フェーダー表(一般照明)

1	2	3	4	5	6	7	8	9	10	11	12	13	14	15	16	17	18	19	20	
UH				LH				2Br ◎		3Br ◎		3Br TOP			4Br ◎				5Br ○	
71	72	63	22	72	59	22	40	1	2	1	2	下	中	上	1	2	3	4	ベタ	
21	22	23	24	25	26	27	28	29	30	31	32	33	34	35	36	37	38	39	40	
PIN SF19°								SS				GAL SF36°						看板		
1	2	3	4	5	6	7	8	1	2	3	4	下1	上1	下2	上2	下3	上3			
41	42	43	44	45	46	47	48	49	50	51	52	53	54	55	56	57	58	59	60	
高天					低天	前室	入口	袖通路				柱								
1	2	3	4	5				1	2	3	1	2	3							

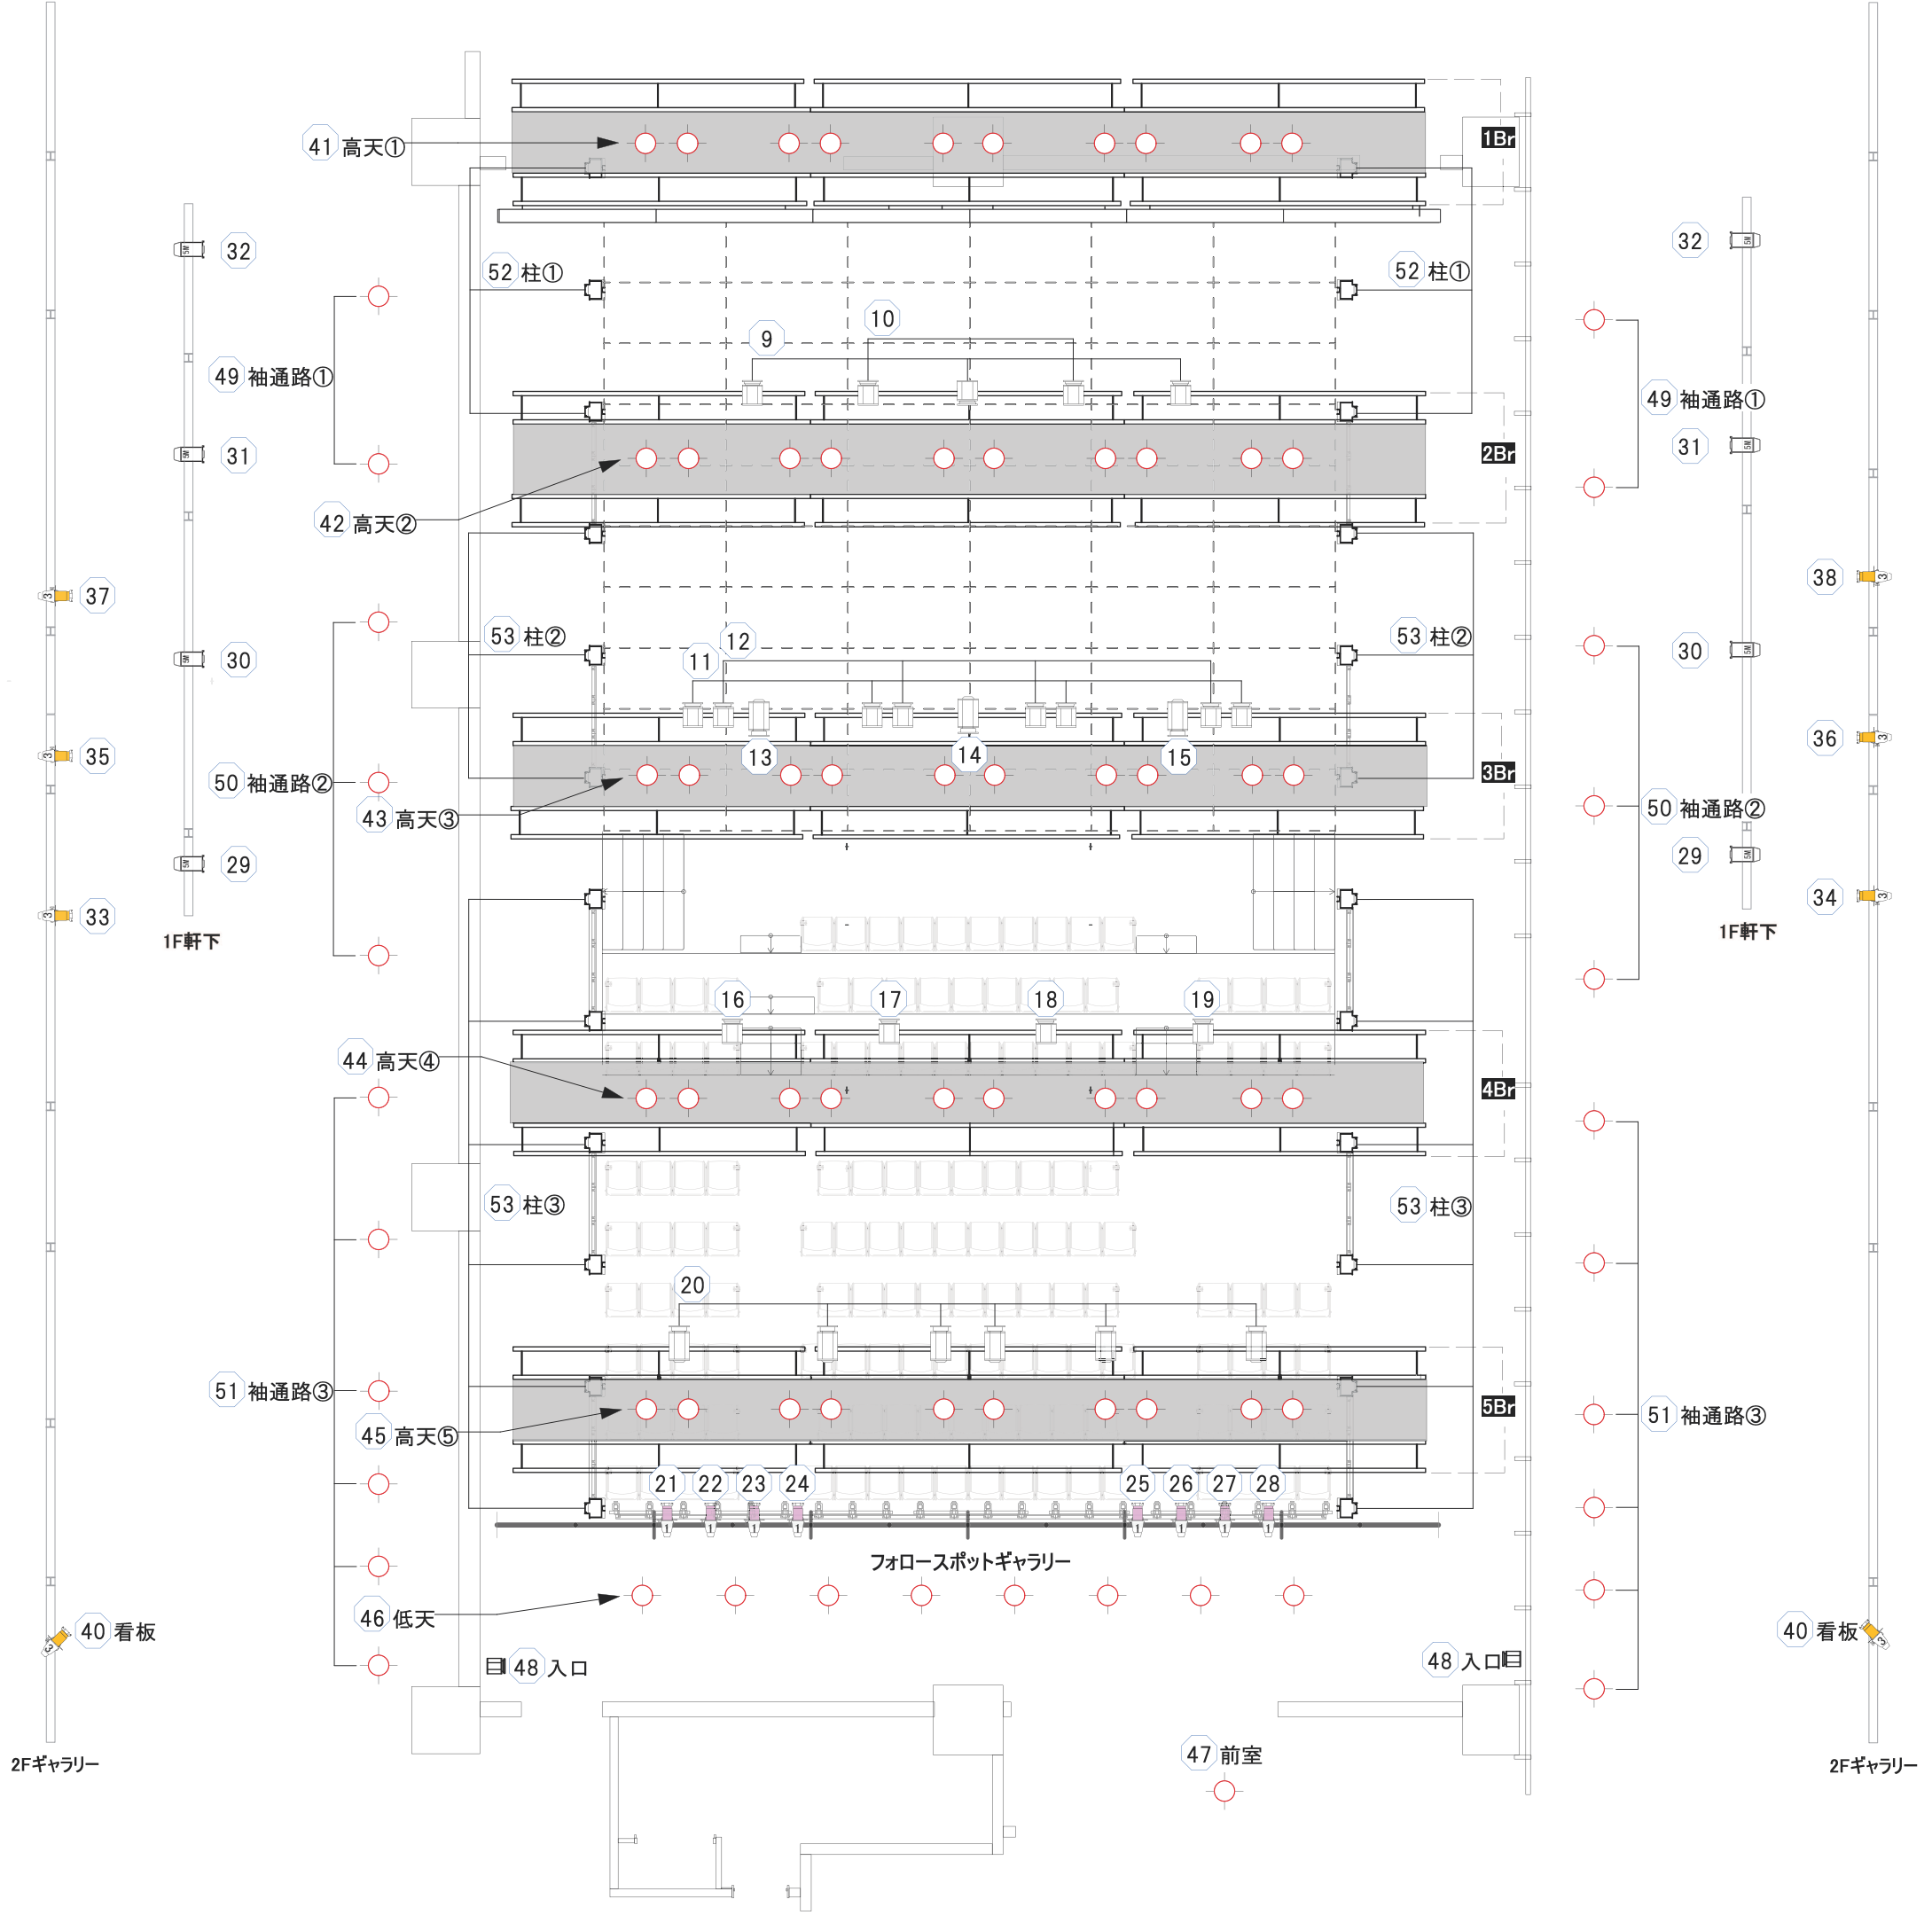

久留米シティプラザ

Kurume City Plaza

C-BOX 照明設備

常設機材 CH配線図

縮尺

1/100(A3)