



客席 ←

舞台




→ 客席

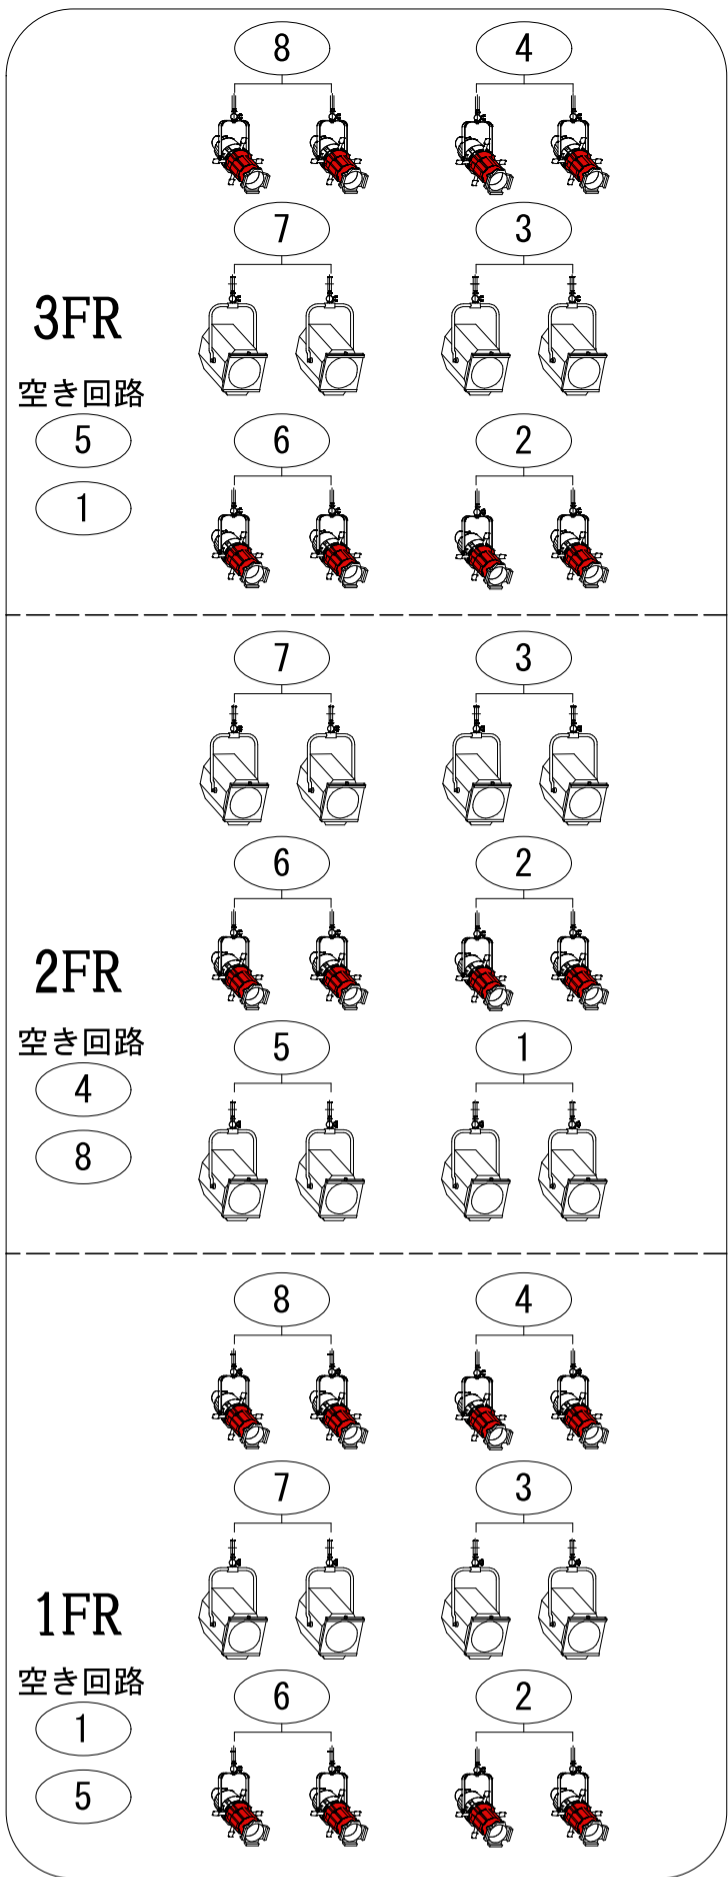

S426 × 20
CX-8 × 16

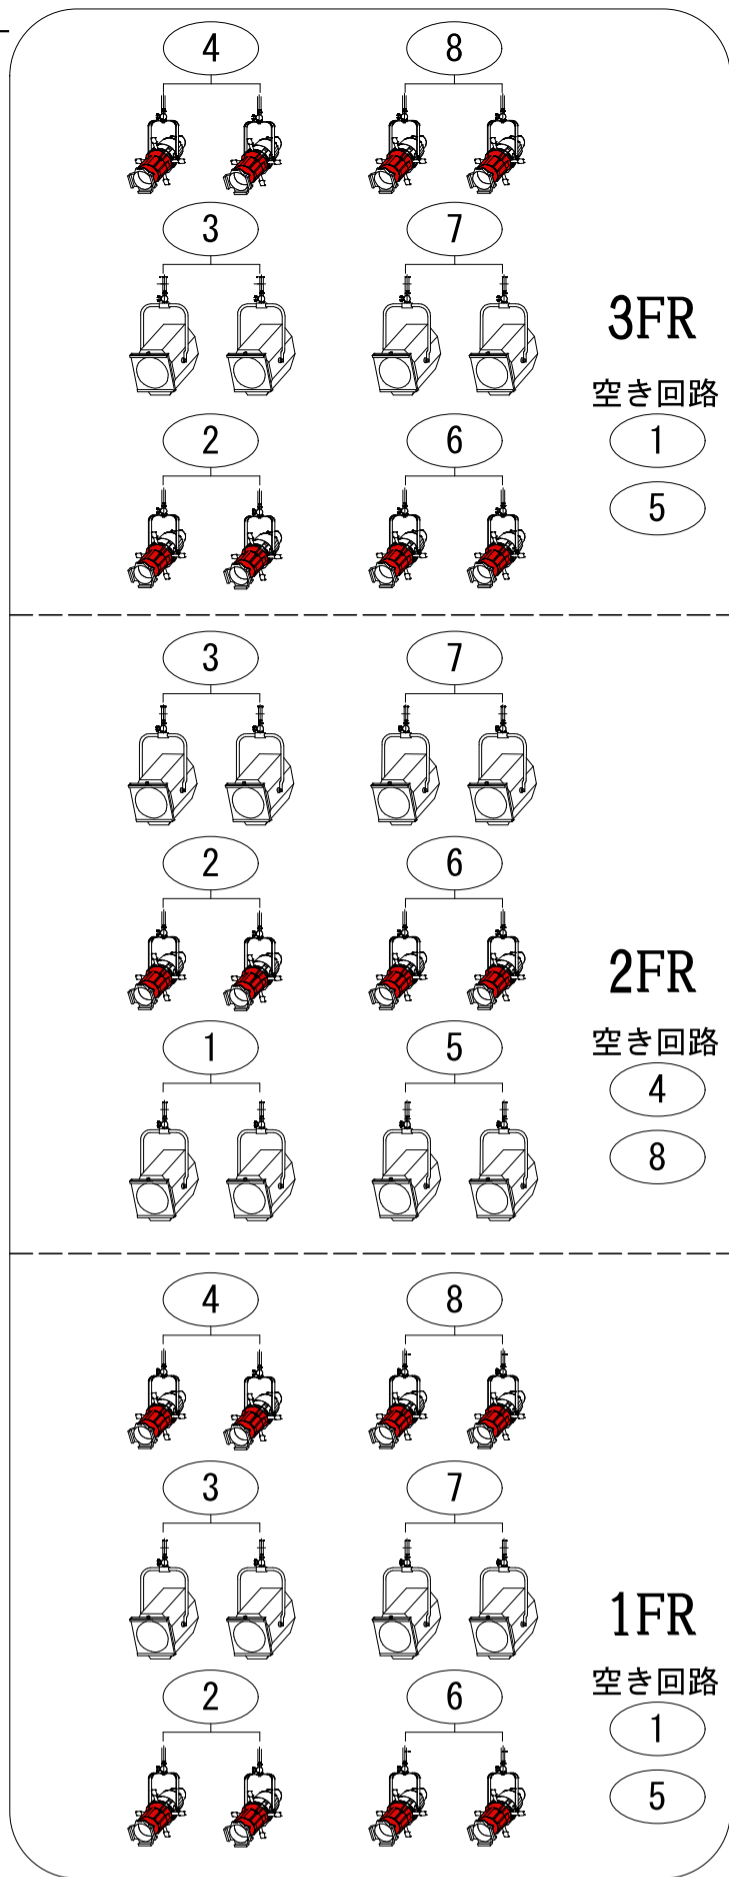

S426 × 20
CX-8 × 16

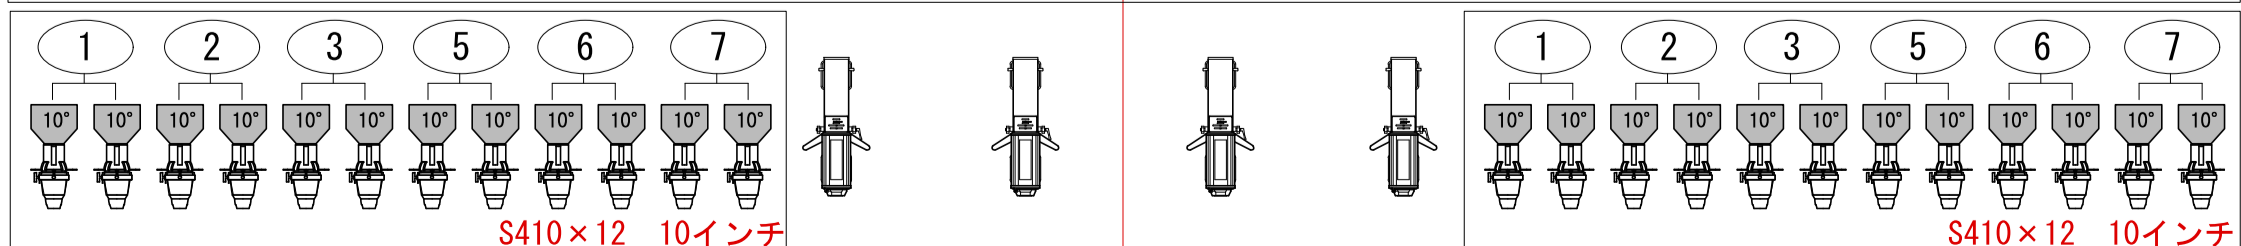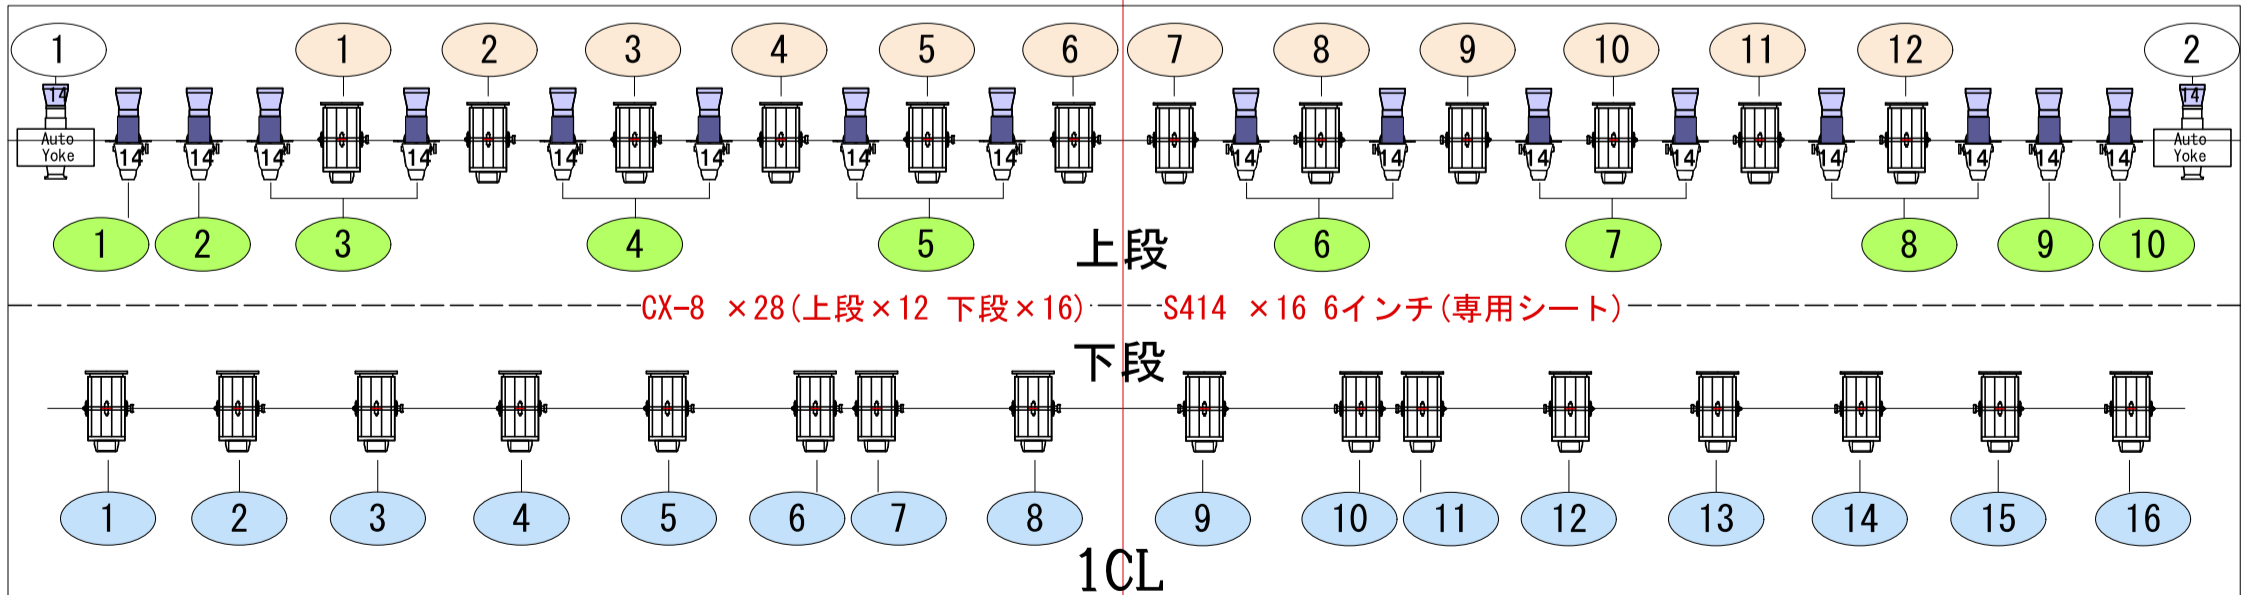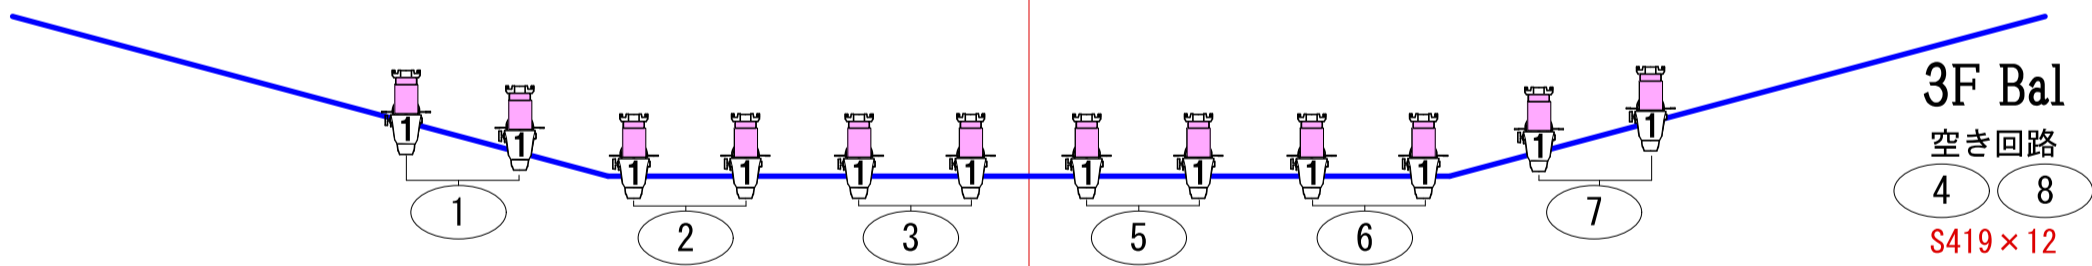

2CL 空き回路 4 8

2CL 空き回路 4 8